

Appendix A-4

Detour Routes



C&S
COMPANIES


- _____

DRAWING NO. DTR-4
SHEET NO.

NEW YORK STATE DEPARTMENT OF TRANSPORTATION
DOCUMENT NAME:

FILE NAME = F:\Project\G34 - Modjeski & Masters\G34002001 - Livingston Avenue Bridge\Quay Street\SKYWAY options\193571.dgn - rwy.dtr 5dgn
DATE/TIME = 1/3/2019
USER = Jerome
DESIGN SUPERVISOR
JOB MANAGER
DESIGN
CHECK
DRAFTING
CHECK
PROJECT MANAGER


MATCHLINE SEE DRAWING DTR-4

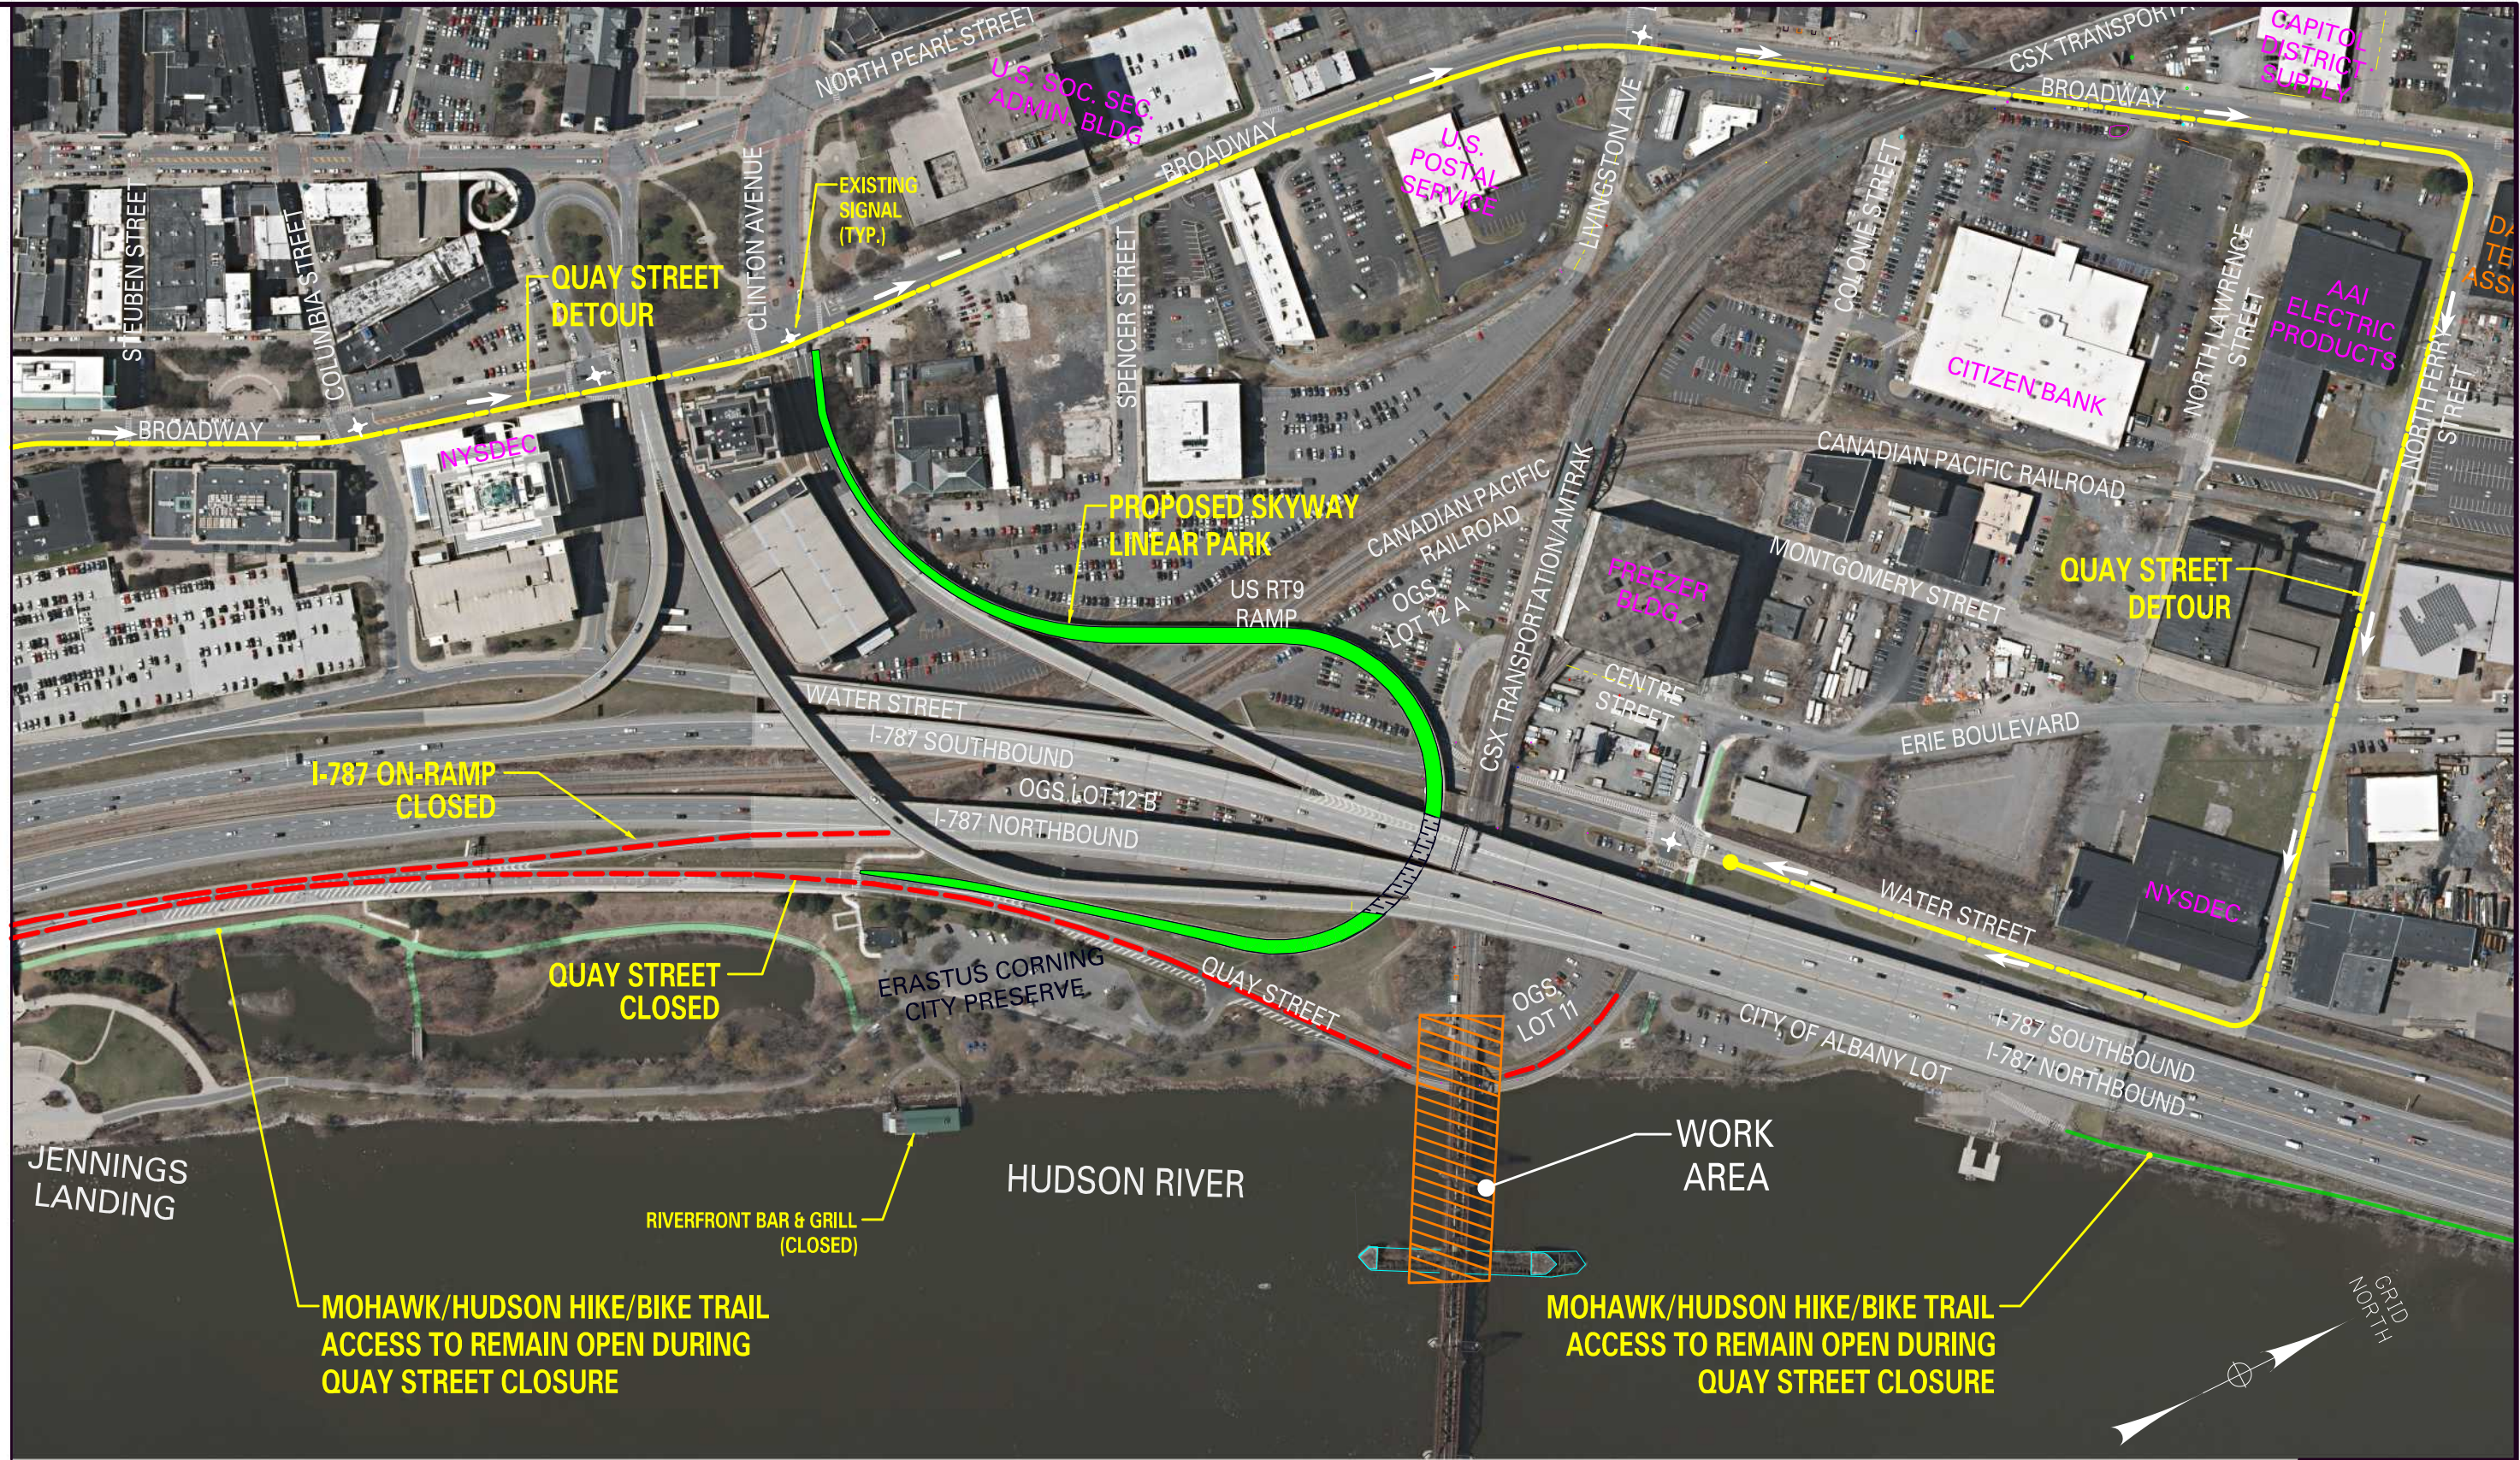

LEGEND

- ✚ EXISTING SIGN
- ➔ DIRECTION OF TRAVEL
- DETOUR ROUTE
- QUAY STREET CLOSURE

DETOUR ROUTE WITH SKYWAY


AS-BUILT REVISIONS DESCRIPTION OF ALTERATIONS:		PIN 1935.49	BRIDGES 7-09289-0	CULVERTS	ALL DIMENSIONS IN ft UNLESS OTHERWISE NOTED	CONTRACT NUMBER	
		DATE: 12/30/2018			QUAY STREET - DETOUR ROUTES LIVINGSTON AVENUE BRIDGE CITIES OF ALBANY AND RENSSELAER ALBANY AND RENSSELAER COUNTY		
						DRAWING NO. DTR-5	
						SHEET NO.	
	COUNTY: ALBANY						
IT IS A VIOLATION OF LAW FOR ANY PERSON, UNLESS THEY ARE ACTING UNDER THE DIRECTION OF A LICENSED PROFESSIONAL ENGINEER, ARCHITECT, LANDSCAPE ARCHITECT, OR LAND SURVEYOR, TO ALTER AN ITEM IN ANY WAY. IF AN ITEM BEARING THE STAMP OF A LICENSED PROFESSIONAL IS ALTERED, THE ALTERING ENGINEER, ARCHITECT, LANDSCAPE ARCHITECT, OR LAND SURVEYOR SHALL STAMP THE DOCUMENT AND INCLUDE THE NOTATION "ALTERED BY" FOLLOWED BY THEIR SIGNATURE, THE DATE OF SUCH ALTERATION, AND A SPECIFIC DESCRIPTION OF THE ALTERATION.							NEW YORK STATE DEPARTMENT OF TRANSPORTATION
DOCUMENT NAME:							

C&S
COMPANIES


C&S Engineers, Inc.
499 Col. Ellen Collins Blvd.
Syracuse, New York 13212
Phone: 315-455-2000
Fax: 315-455-9667
www.cscs.com

FILE NAME = F:\Project\G34 - Modjeski & Masters\G34002001 - Livingston Avenue Bridge\Quay Street\SKYWAY options\193571.chp - rwj.dtr 6.dgn
DATE/TIME = 1/3/2019
USER = Jerome
DESIGN SUPERVISOR

PROJECT MANAGER
CHECK
DRAFTING
CHECK
DESIGN
JOB MANAGER

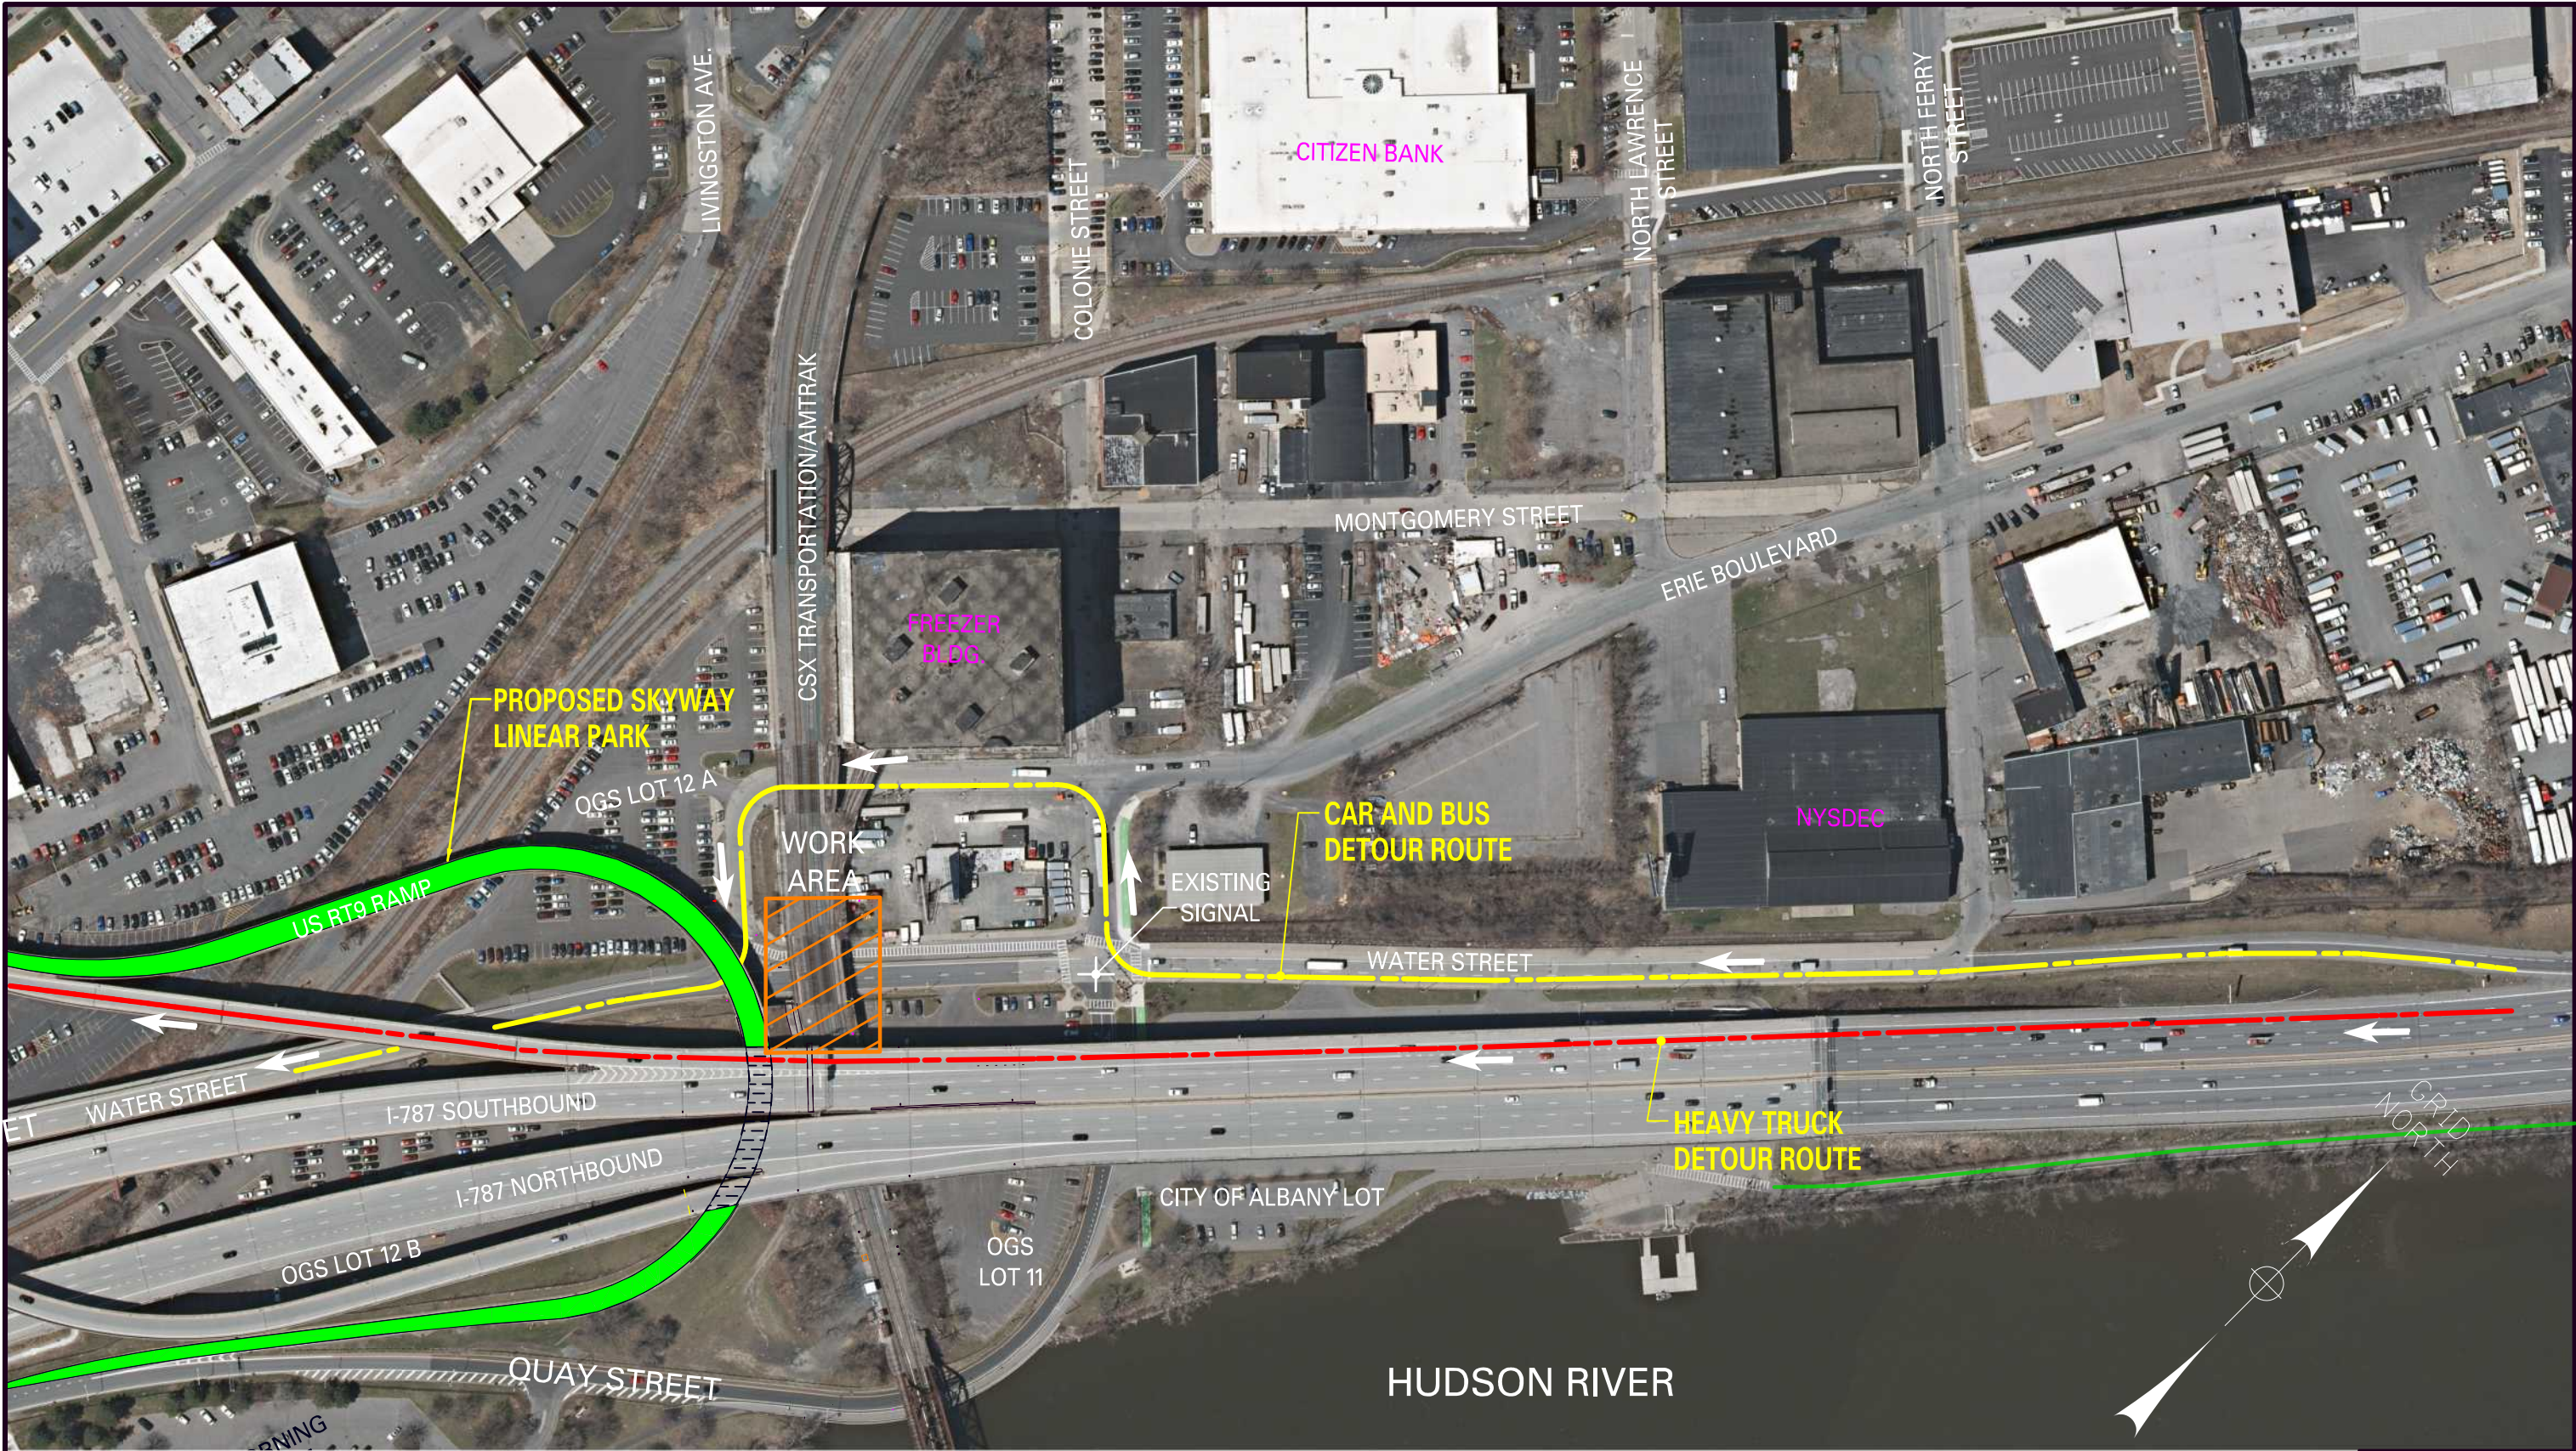

DETOUR ROUTE WITH SKYWAY

AS-BUILT REVISIONS DESCRIPTION OF ALTERATIONS:		PIN 1935.49	BRIDGES 7-09289-0	CULVERTS	ALL DIMENSIONS IN ft UNLESS OTHERWISE NOTED	CONTRACT NUMBER		
		DATE: 12/30/2018				WATER STREET - DETOUR ROUTES LIVINGSTON AVENUE BRIDGE CITIES OF ALBANY AND RENSSELAER ALBANY AND RENSSELAER COUNTY		DRAWING NO. DTR-6
								SHEET NO.
	COUNTY: ALBANY							
IT IS A VIOLATION OF LAW FOR ANY PERSON, UNLESS THEY ARE ACTING UNDER THE DIRECTION OF A LICENSED PROFESSIONAL ENGINEER, ARCHITECT, LANDSCAPE ARCHITECT, OR LAND SURVEYOR, TO ALTER AN ITEM IN ANY WAY. IF AN ITEM BEARING THE STAMP OF A LICENSED PROFESSIONAL IS ALTERED, THE ALTERING ENGINEER, ARCHITECT, LANDSCAPE ARCHITECT, OR LAND SURVEYOR SHALL STAMP THE DOCUMENT AND INCLUDE THE NOTATION "ALTERED BY" FOLLOWED BY THEIR SIGNATURE, THE DATE OF SUCH ALTERATION, AND A SPECIFIC DESCRIPTION OF THE ALTERATION.						NEW YORK STATE DEPARTMENT OF TRANSPORTATION DOCUMENT NAME:		

C&S
COMPANIES

C&S Engineers, Inc.
499 Col. Ellen Collins Blvd.
Syracuse, New York 13212
Phone: 315-455-2000
Fax: 315-455-9667
www.cscs.com