
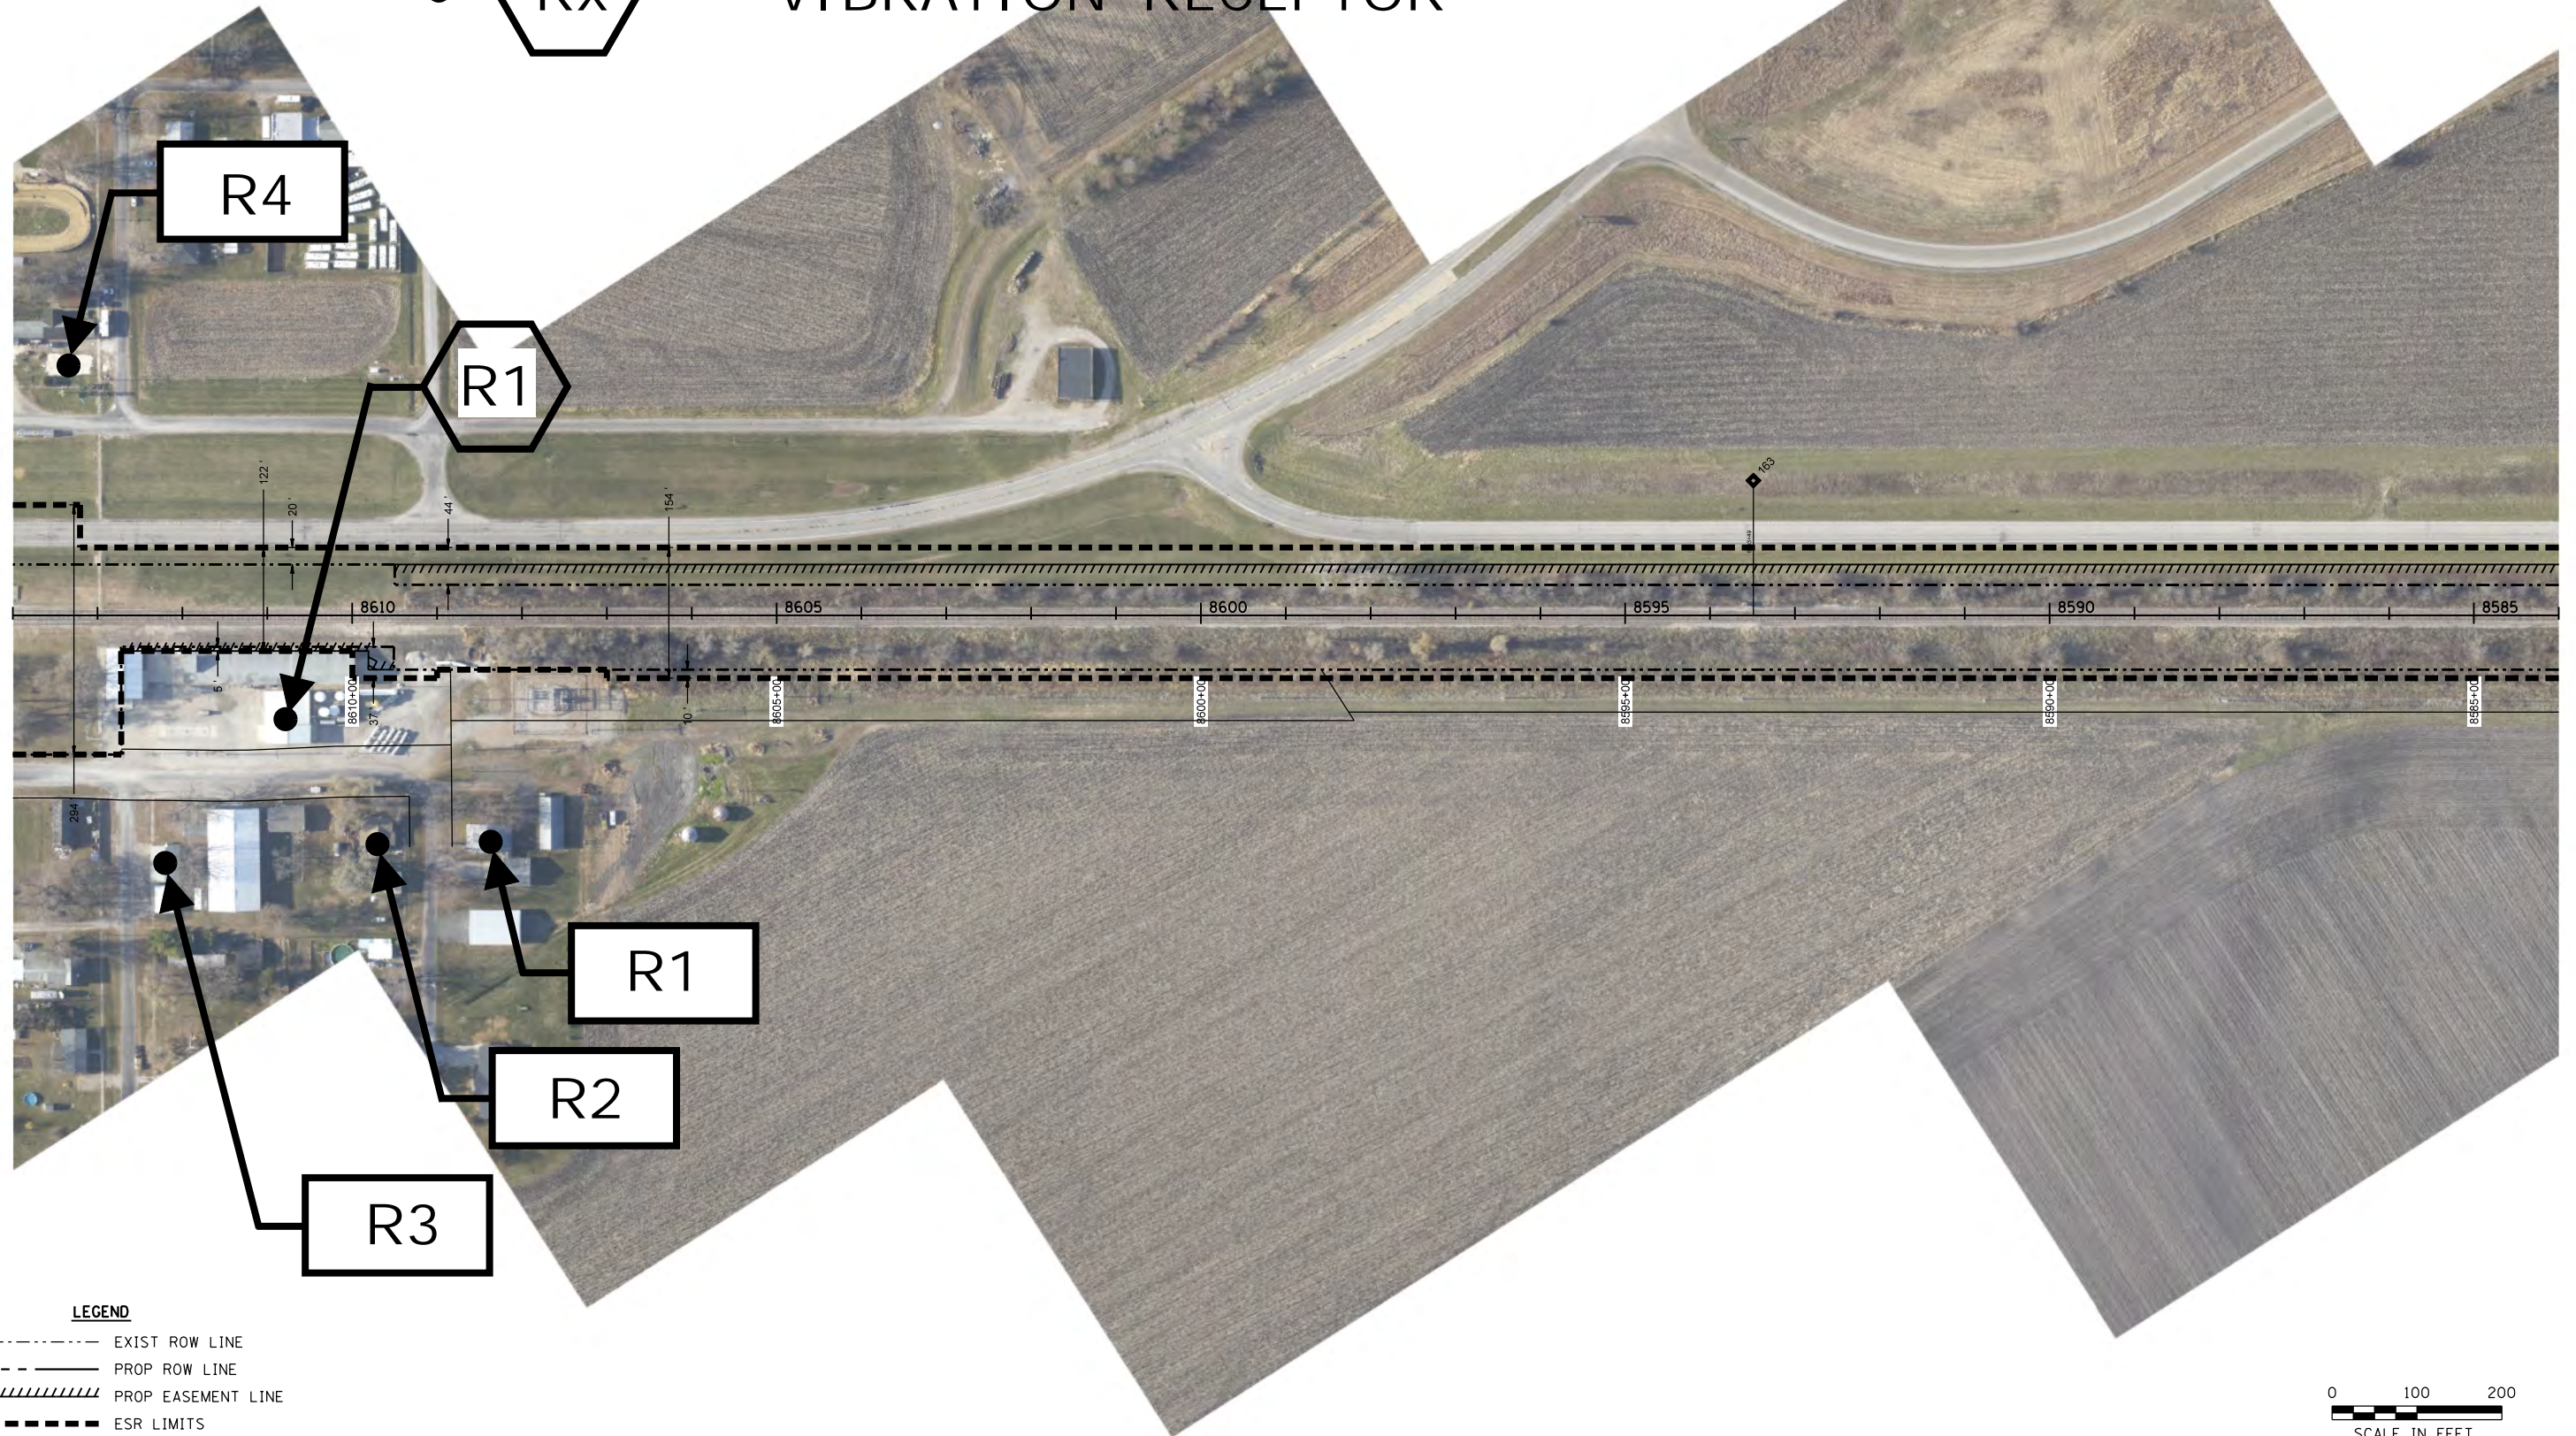


Appendix C

Noise and Vibration

- Rxx NOISE RECEPTOR
- Rx VIBRATION RECEPTOR

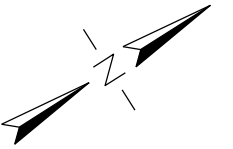

LEGEND

- EXIST ROW LINE
- PROP ROW LINE
- ////// PROP EASEMENT LINE
- ESR LIMITS



QUIGG ENGINEERING INC.

USER NAME = msutheard
FILE NAME = SHEET-ESR-EK-EA22.dgn
PLOT SCALE = 200.0000 ft / in.
PLOT DATE = 8/16/2012

DESIGNED - AR
DRAWN - MS
CHECKED - AR
DATE -

REVISED -
REVISED -
REVISED -
REVISED -



**IDOT HSR
EK - MP 161.0 TO MP 175.0
ENVIRONMENTAL ASSESSMENT LIMITS**

ENVIRONMENTAL SURVEY

SCALE: 1"=200' SHEET NO. OF SHEETS STA. TO STA.


F.A. RTE.	SECTION	COUNTY	TOTAL SHEETS	SHEET NO.
			4	1
CONTRACT NO.				
ILLINOIS FED. AID PROJECT				

- Rxx NOISE RECEPTOR
- Rx VIBRATION RECEPTOR

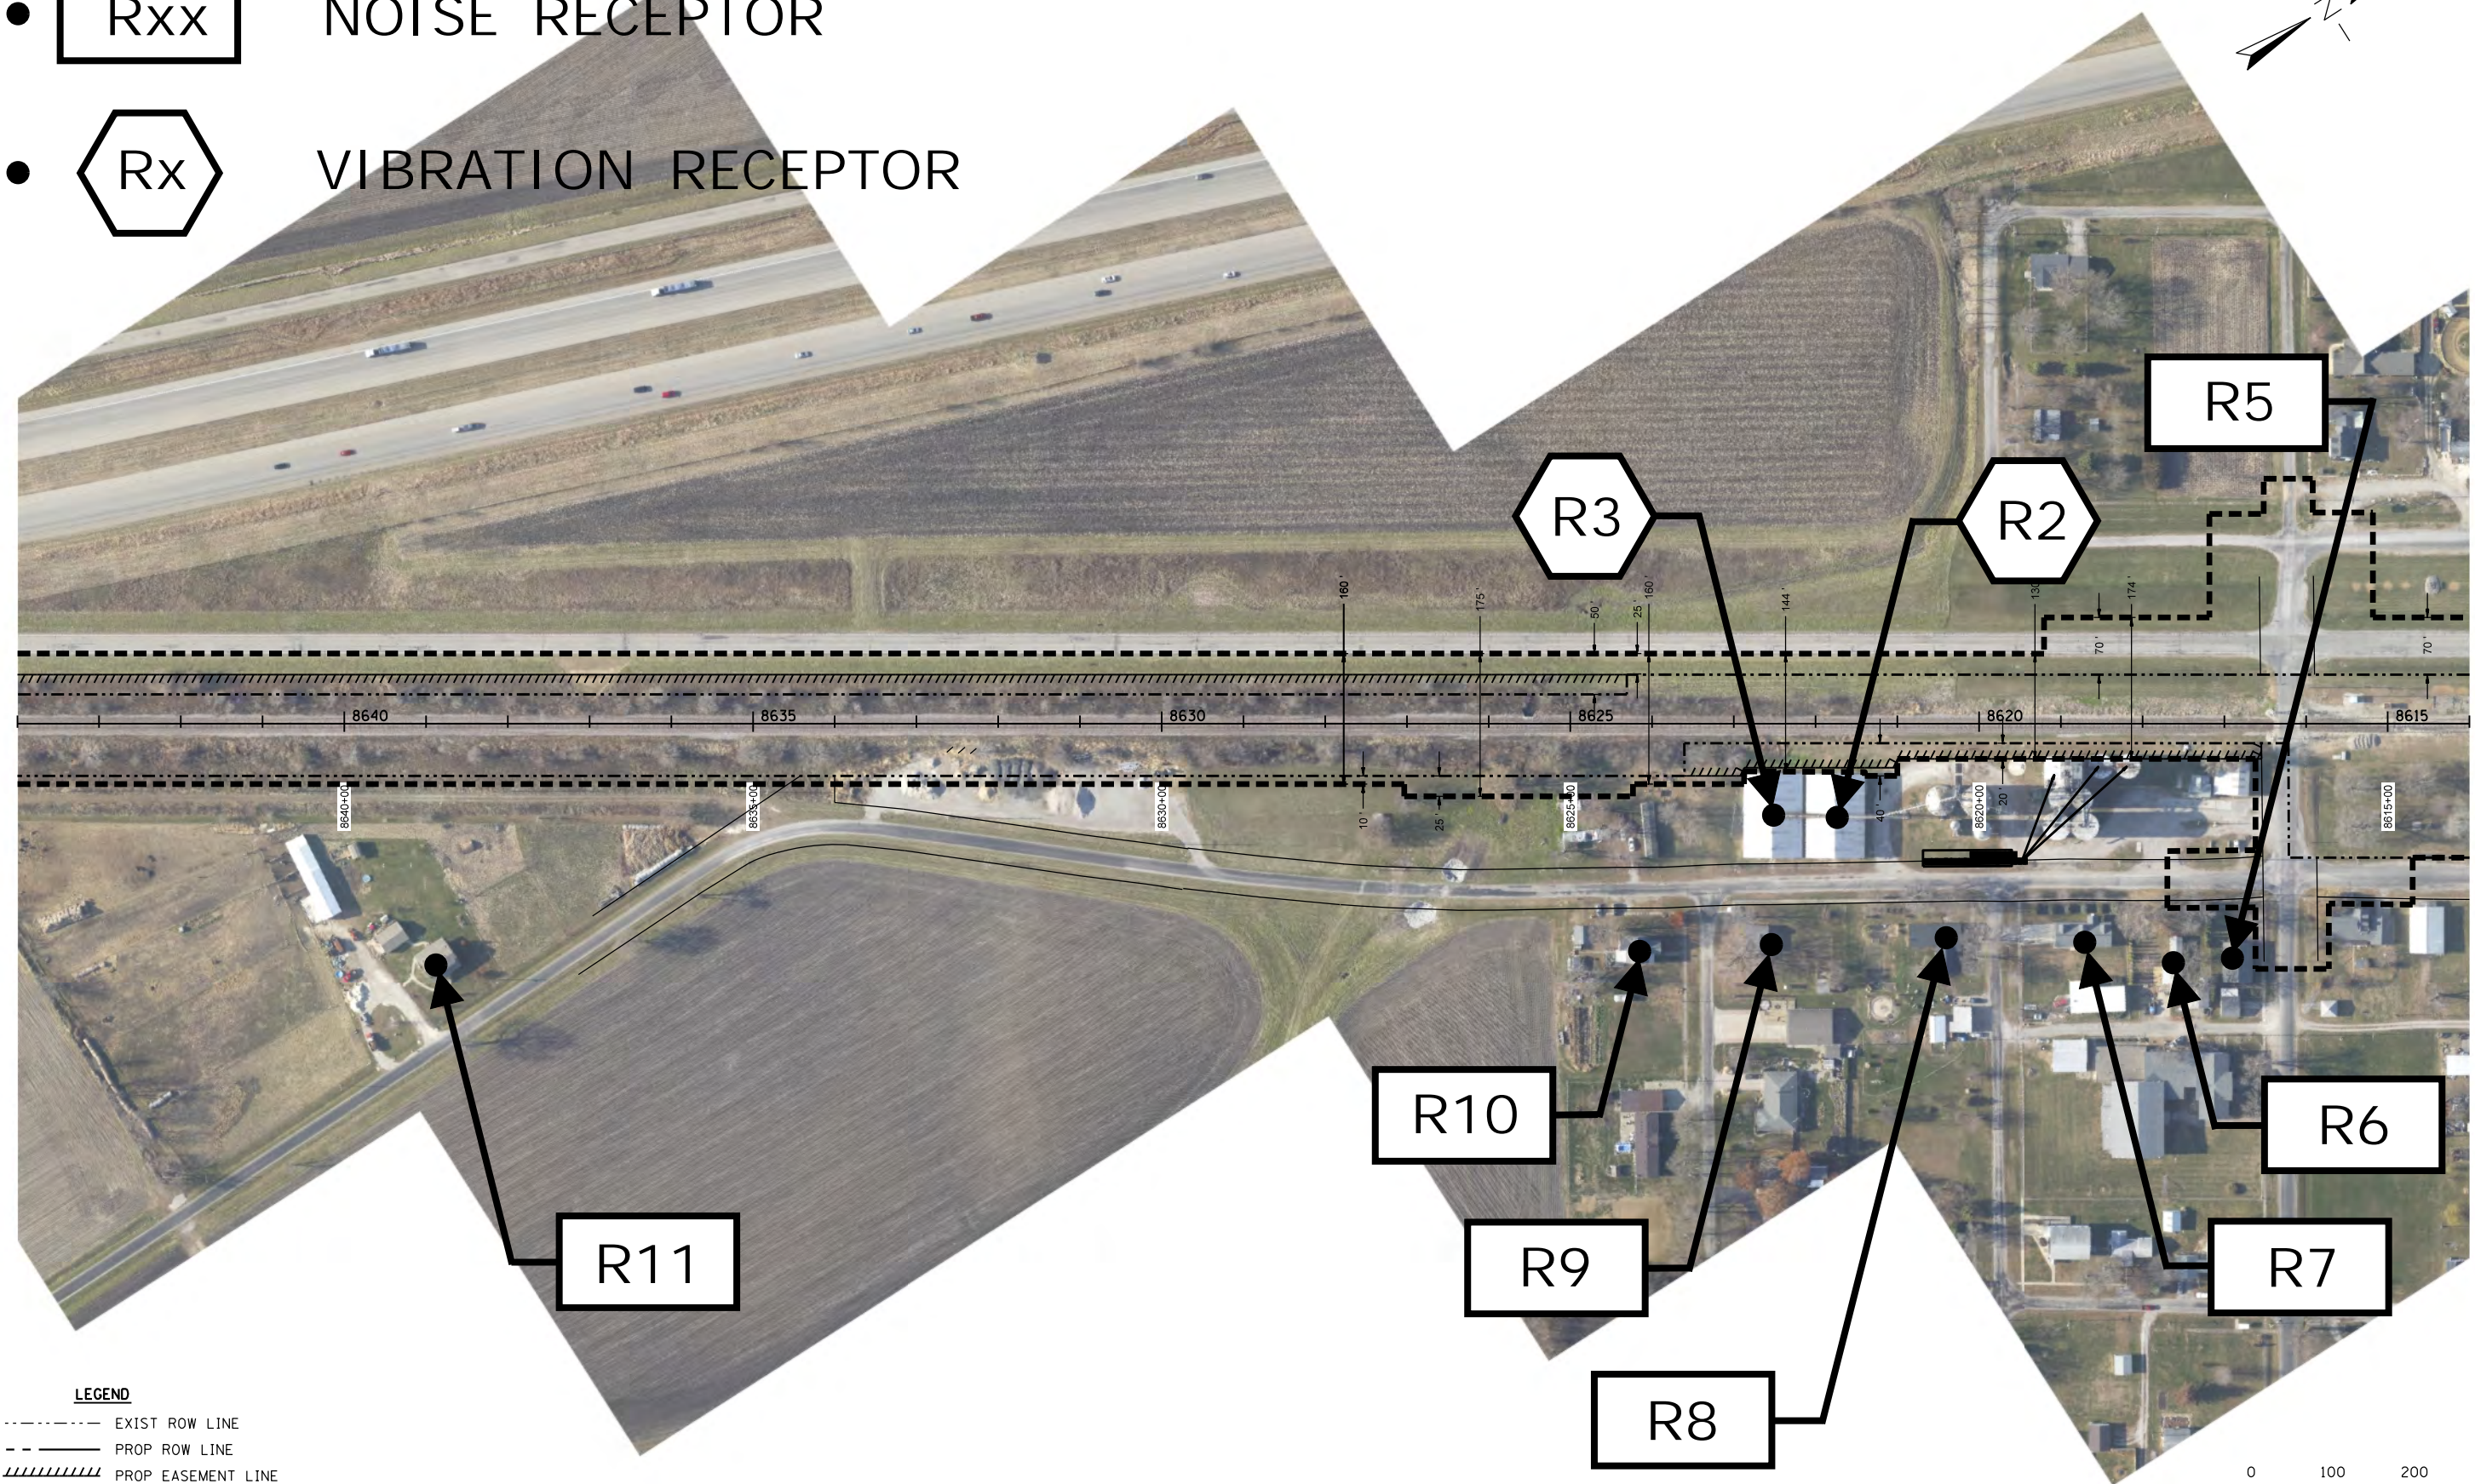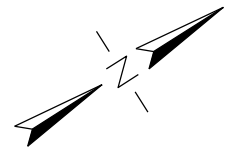

LEGEND

- EXIST ROW LINE
- PROP ROW LINE
- ////// PROP EASEMENT LINE
- ESR LIMITS

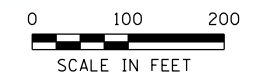

FILE NAME = SHEET-ESR-EK-EA21.dgn
MODEL = Default
PLOT DRIVER = 12-31_PDF-11X17-ESR-Sheets.plt



USER NAME = msutheard	DESIGNED - AR	REVISED -
FILE NAME = SHEET-ESR-EK-EA21.dgn	DRAWN - MS	REVISED -
PLOT SCALE = 200.0000 ft / in.	CHECKED - AR	REVISED -
PLOT DATE = 8/16/2012	DATE -	REVISED -


IDOT HSR
EK - MP 161.0 TO MP 175.0
ENVIRONMENTAL ASSESSMENT LIMITS

ENVIRONMENTAL SURVEY

SCALE: 1"=200' SHEET NO. OF SHEETS STA. TO STA.


F.A. RTE.	SECTION	COUNTY	TOTAL SHEETS	SHEET NO.
			4	2
CONTRACT NO.				
ILLINOIS FED. AID PROJECT				

- Rxx NOISE RECEPTOR
- Rx VIBRATION RECEPTOR

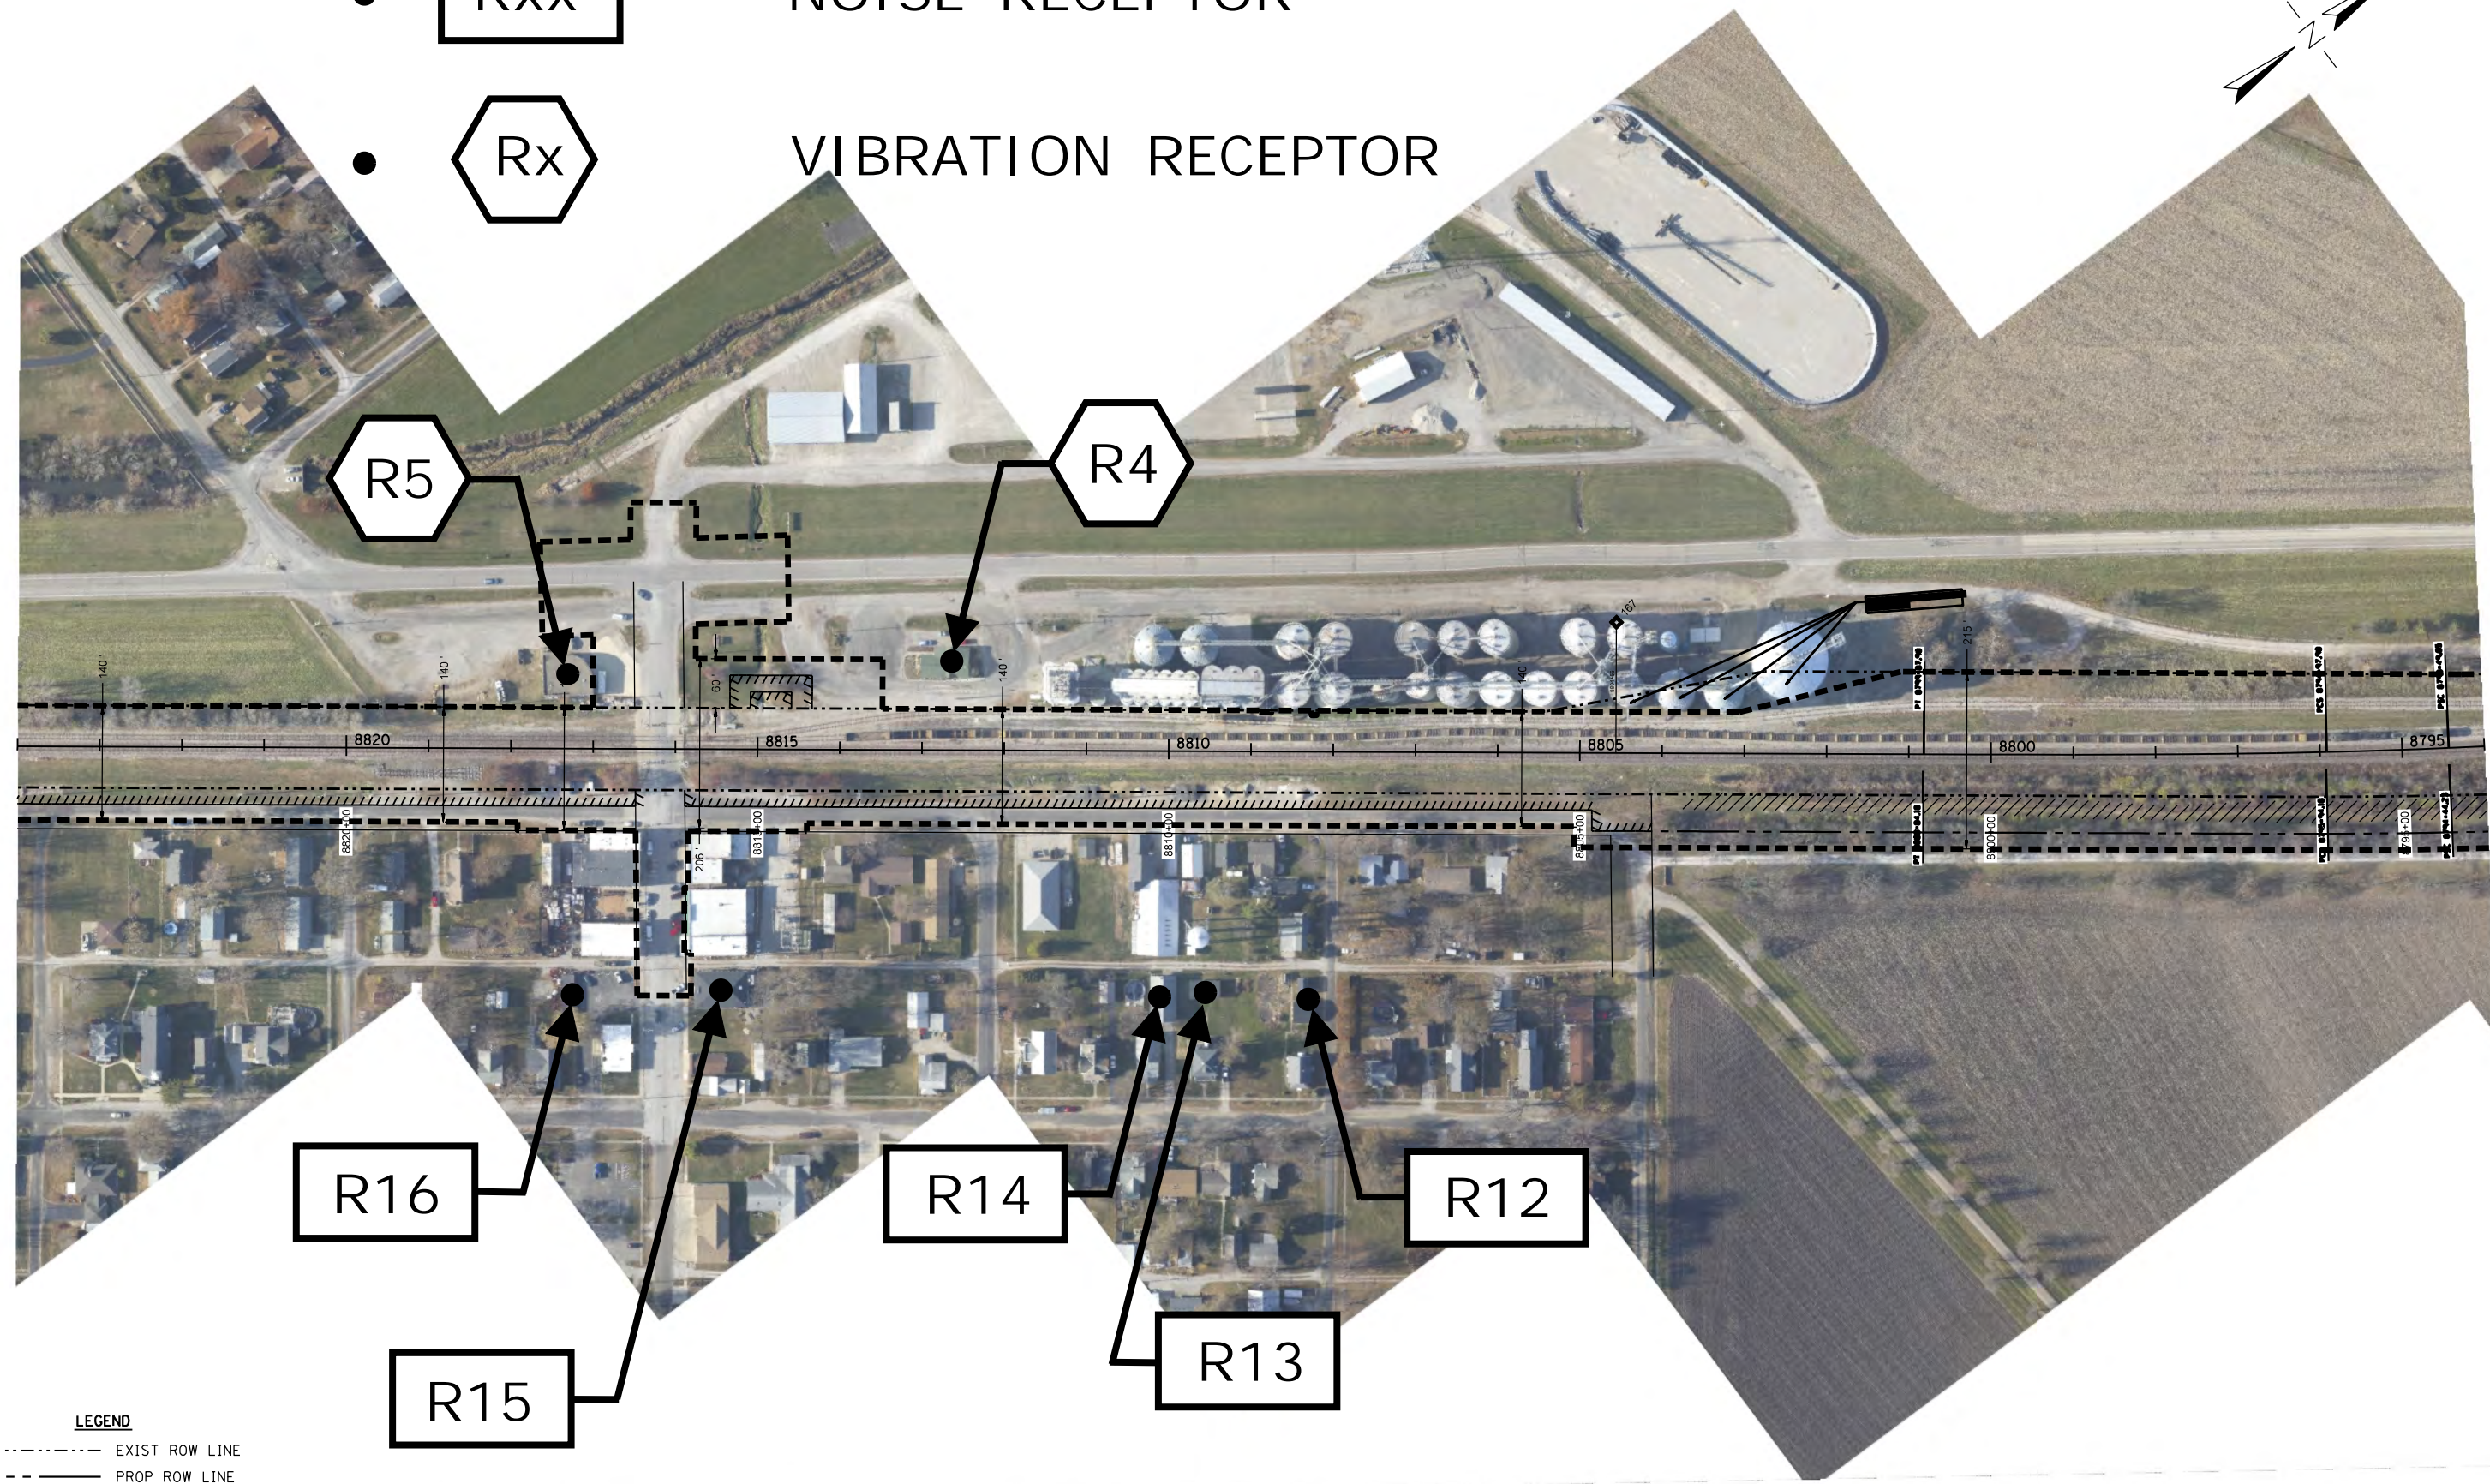

LEGEND

- EXIST ROW LINE
- PROP ROW LINE
- ////// PROP EASEMENT LINE
- ESR LIMITS

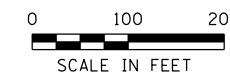

FILE NAME = SHEET-ESR-EK-EA15.dgn
MODEL = Default
PLOT DRIVER = 12-31_PDF-11X17-ESR-Sheets.pltcf9



USER NAME = msutheard	DESIGNED - AR	REVISED -
FILE NAME = SHEET-ESR-EK-EA15.dgn	DRAWN - MS	REVISED -
PLOT SCALE = 200.0000 ft / in.	CHECKED - AR	REVISED -
PLOT DATE = 8/16/2012	DATE -	REVISED -

IDOT HSR
EK - MP 161.0 TO MP 175.0
ENVIRONMENTAL ASSESSMENT LIMITS

ENVIRONMENTAL SURVEY



SCALE: 1"=200' SHEET NO. OF SHEETS STA. TO STA.

F.A. RTE.	SECTION	COUNTY	TOTAL SHEETS	SHEET NO.
			4	3
CONTRACT NO.				
ILLINOIS FED. AID PROJECT				

- Rxx

 NOISE RECEPTOR
- Rx

 VIBRATION RECEPTOR

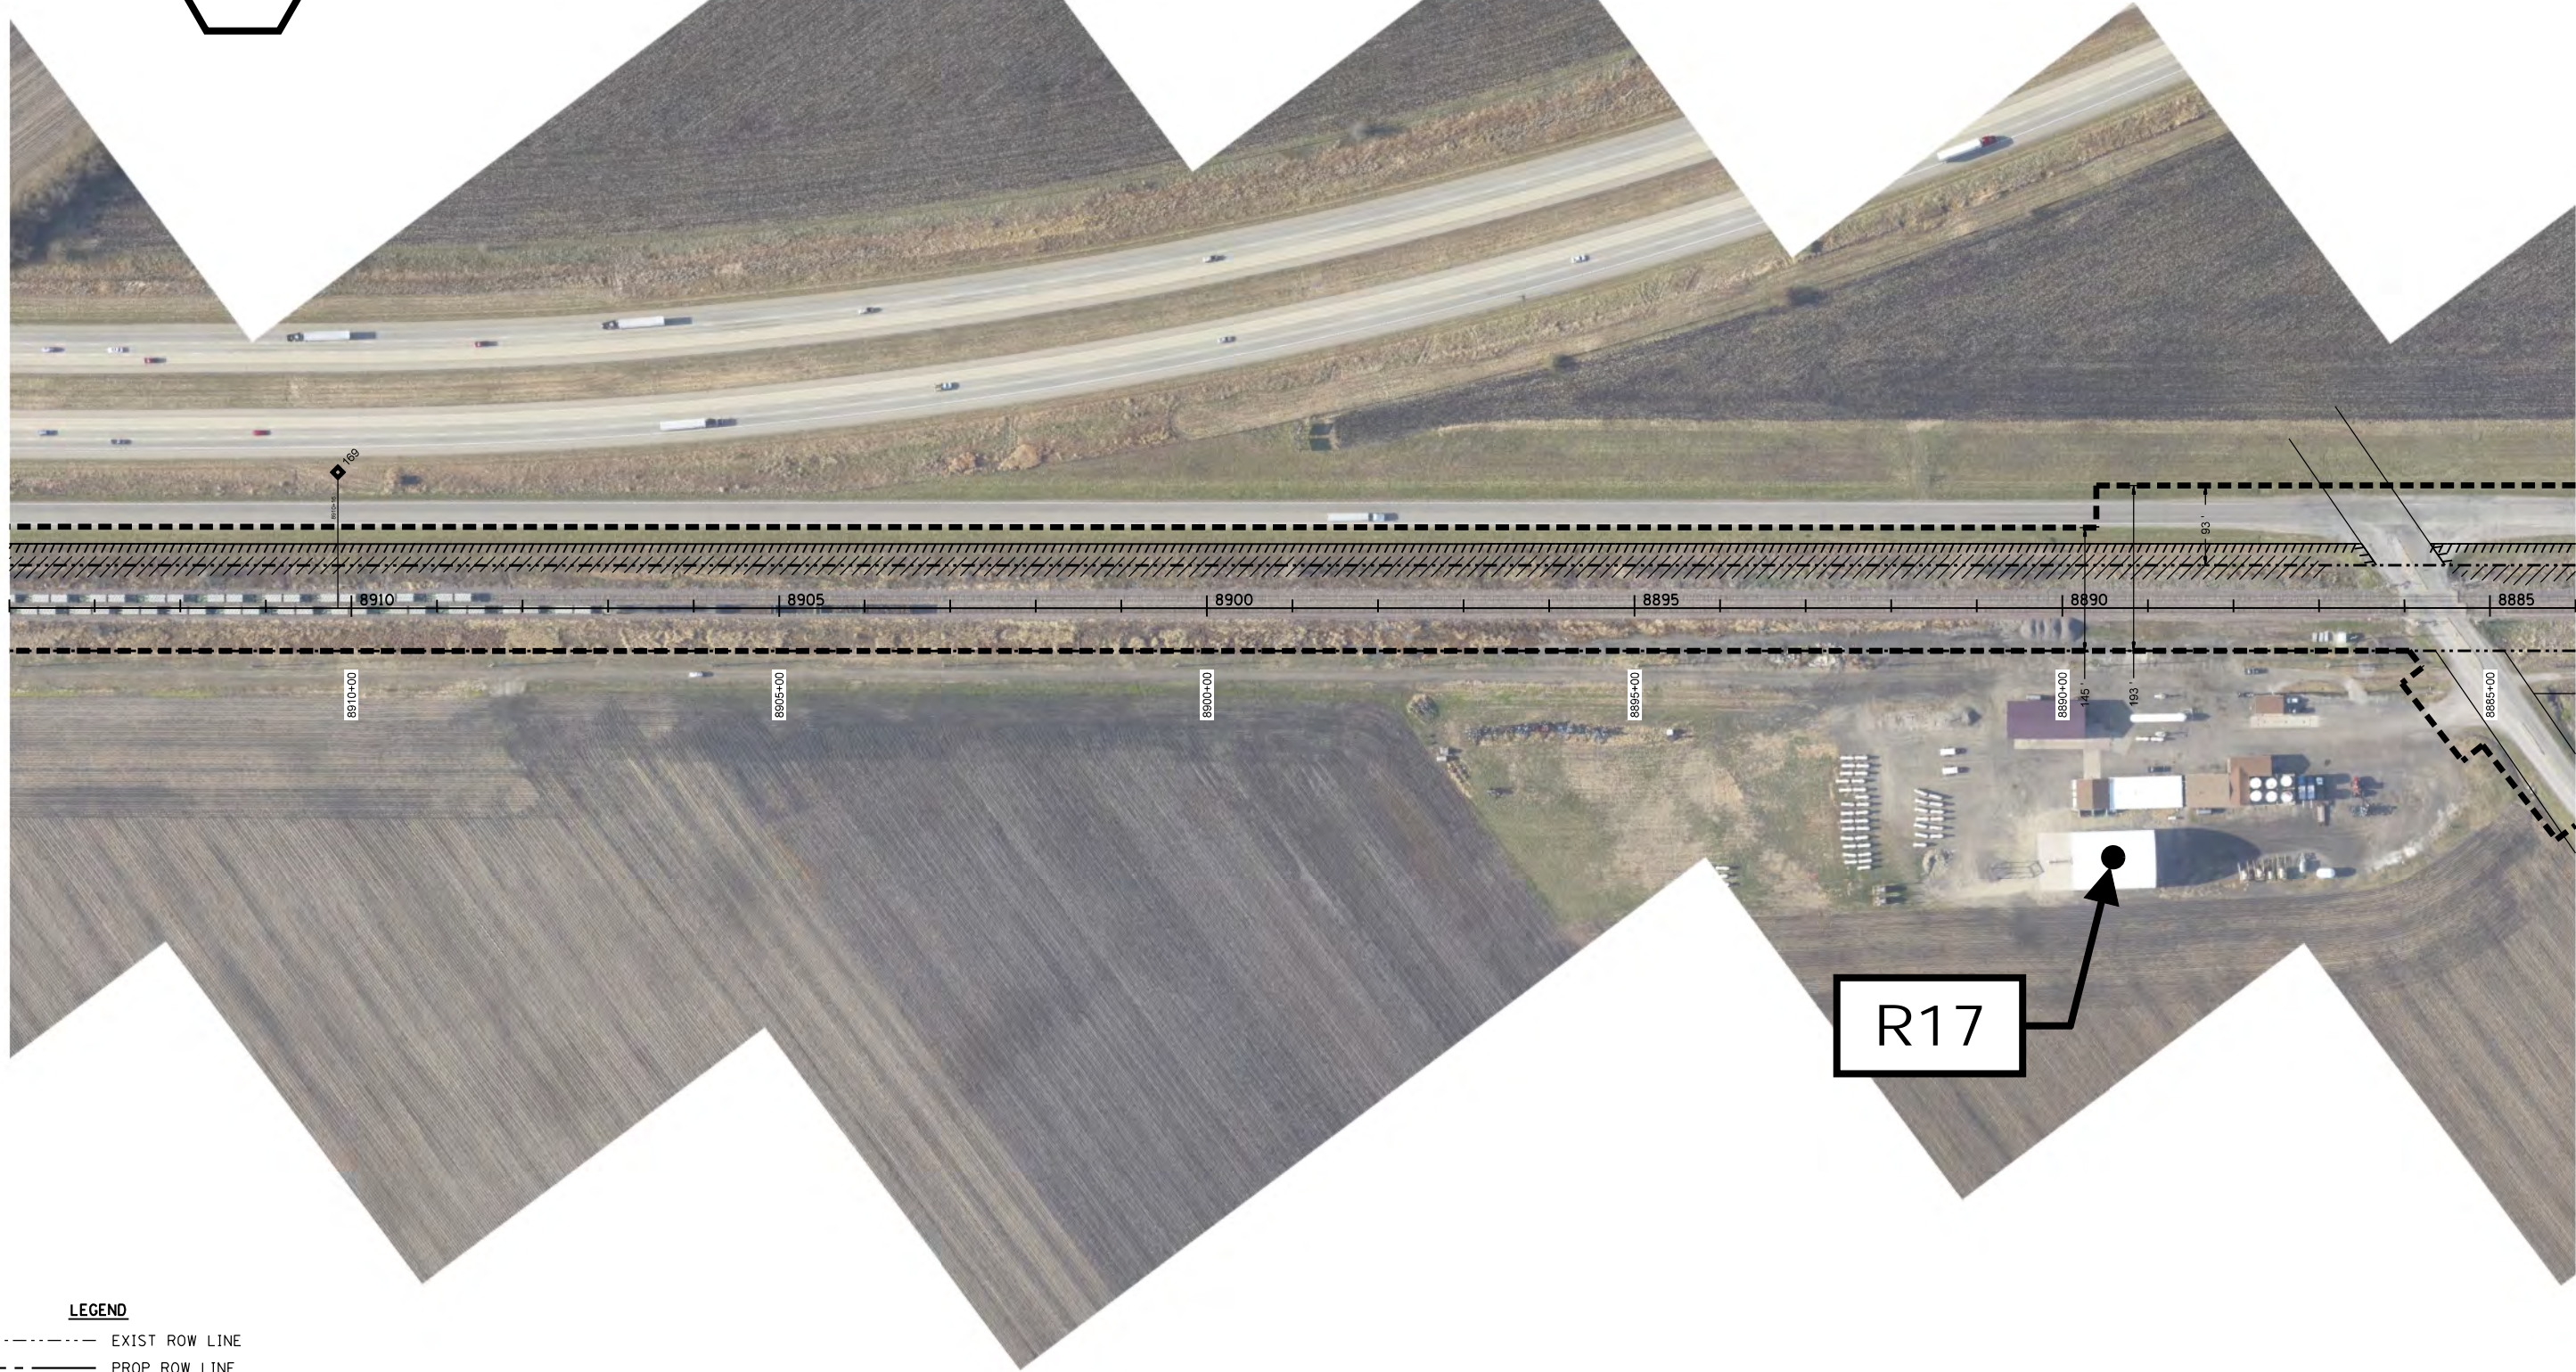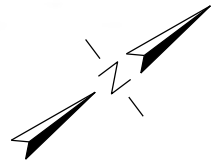

LEGEND

- EXIST ROW LINE
- - - - - PROP ROW LINE
- ////// PROP EASEMENT LINE
- |-|-|-|-| ESR LIMITS



FILE NAME = SHEET-ESR-EK-EA12.dgn
MODEL = Default
PLOT DRIVER = 12-31_PDF.I1X17.ESR.Sheets.pltcf



QUIGG ENGINEERING INC

USER NAME = msutheard	DESIGNED - AR	REVISED -
FILE NAME = SHEET-ESR-EK-EA12.dgn	DRAWN - MS	REVISED -
PLOT SCALE = 200.0000 ft / in.	CHECKED - AR	REVISED -
PLOT DATE = 8/16/2012	DATE -	REVISED -

IDOT HSR
EK – MP 161.0 TO MP 175.0
ENVIRONMENTAL ASSESSMENT LIMITS

ENVIRONMENTAL SURVEY

SCALE: 1"=200' SHEET NO. OF SHEETS STA. TO STA.

F.A. RTE.	SECTION	COUNTY	TOTAL SHEETS	SHEET NO.
			4	4
CONTRACT NO.				
ILLINOIS FED. AID PROJECT				